


Fire Escape / Entrance

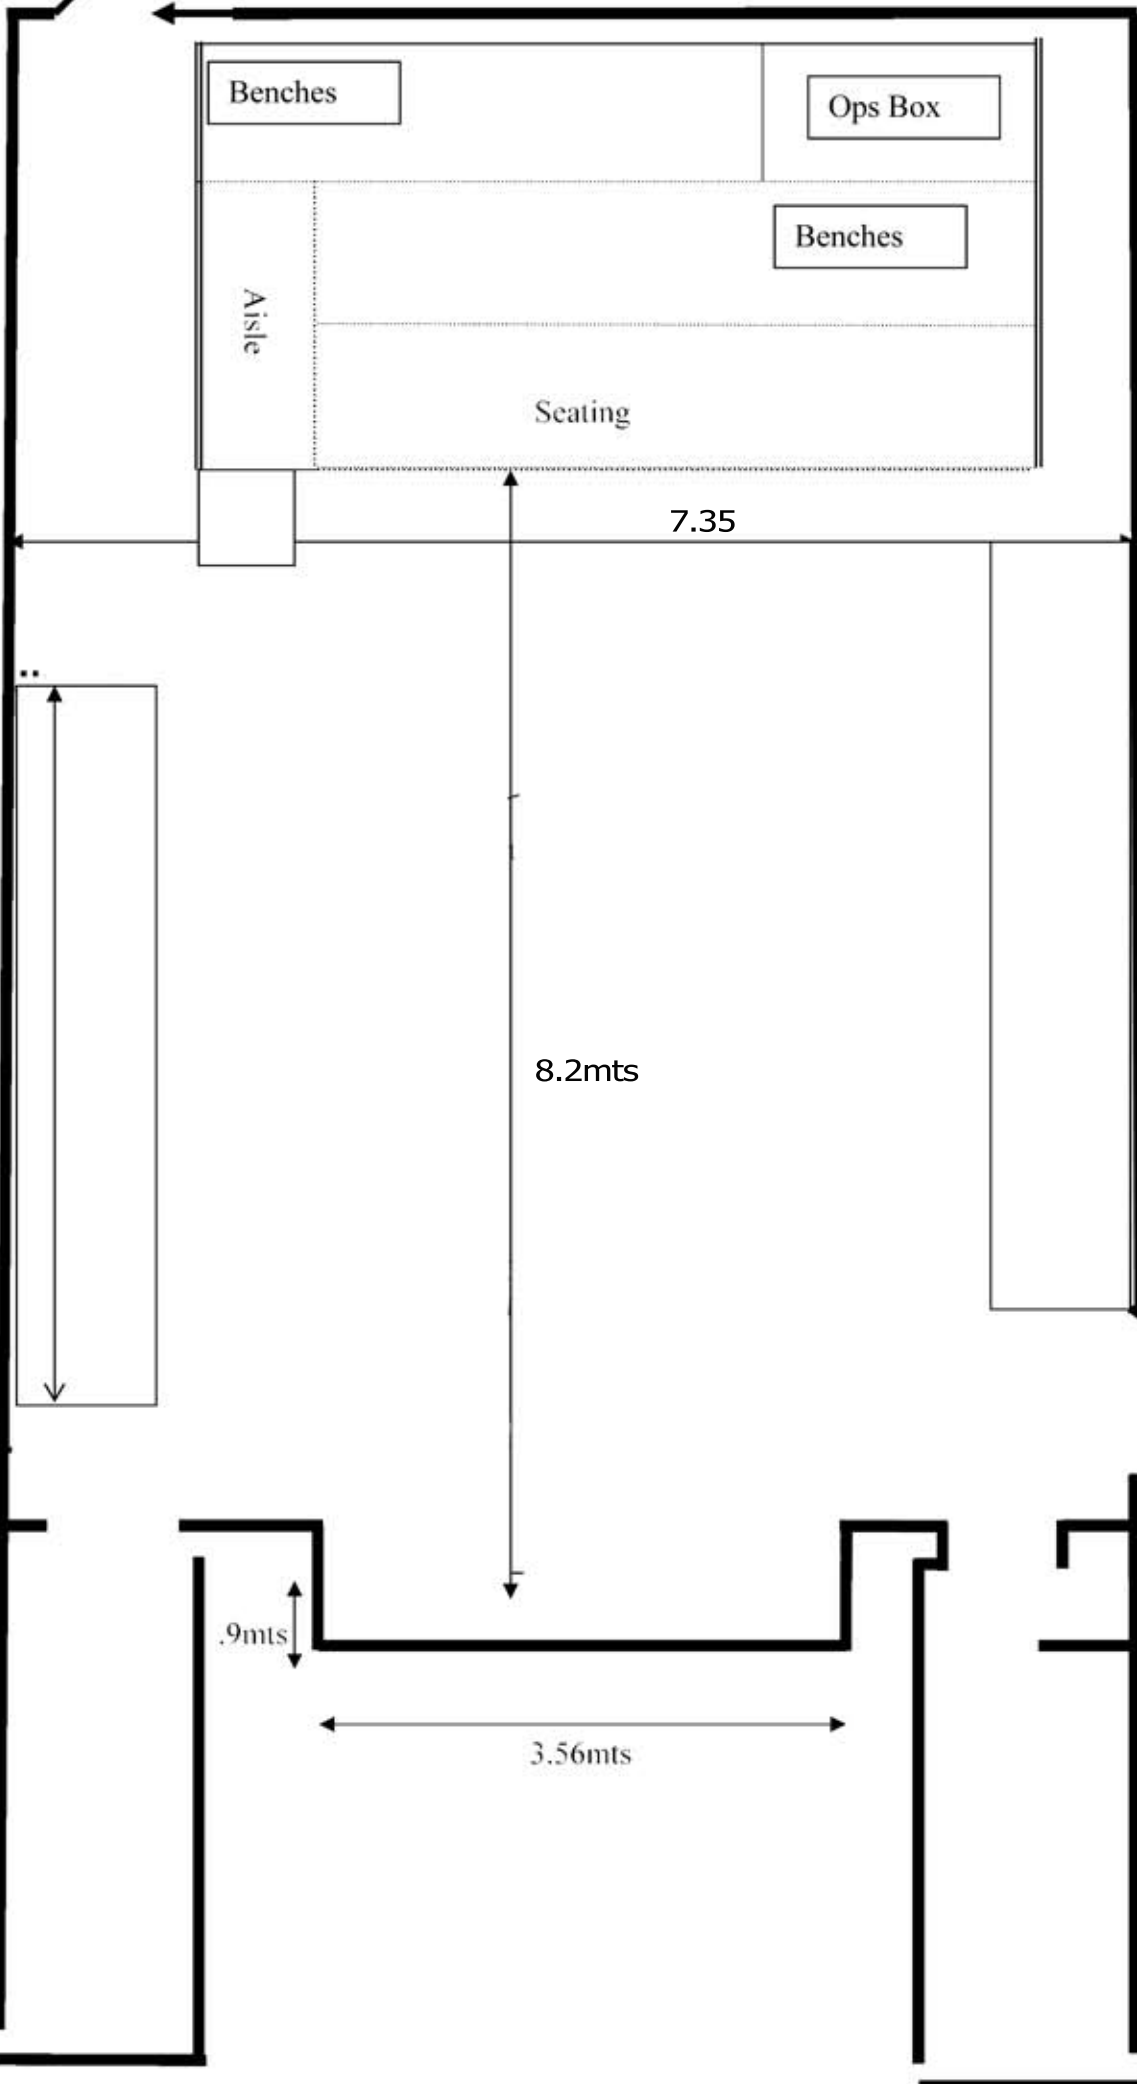

<b>PLAN VIEW</b>	<b>Scale 1:50</b>
	Date
Company	Director
Designer	