


Fire Escape / Entrance

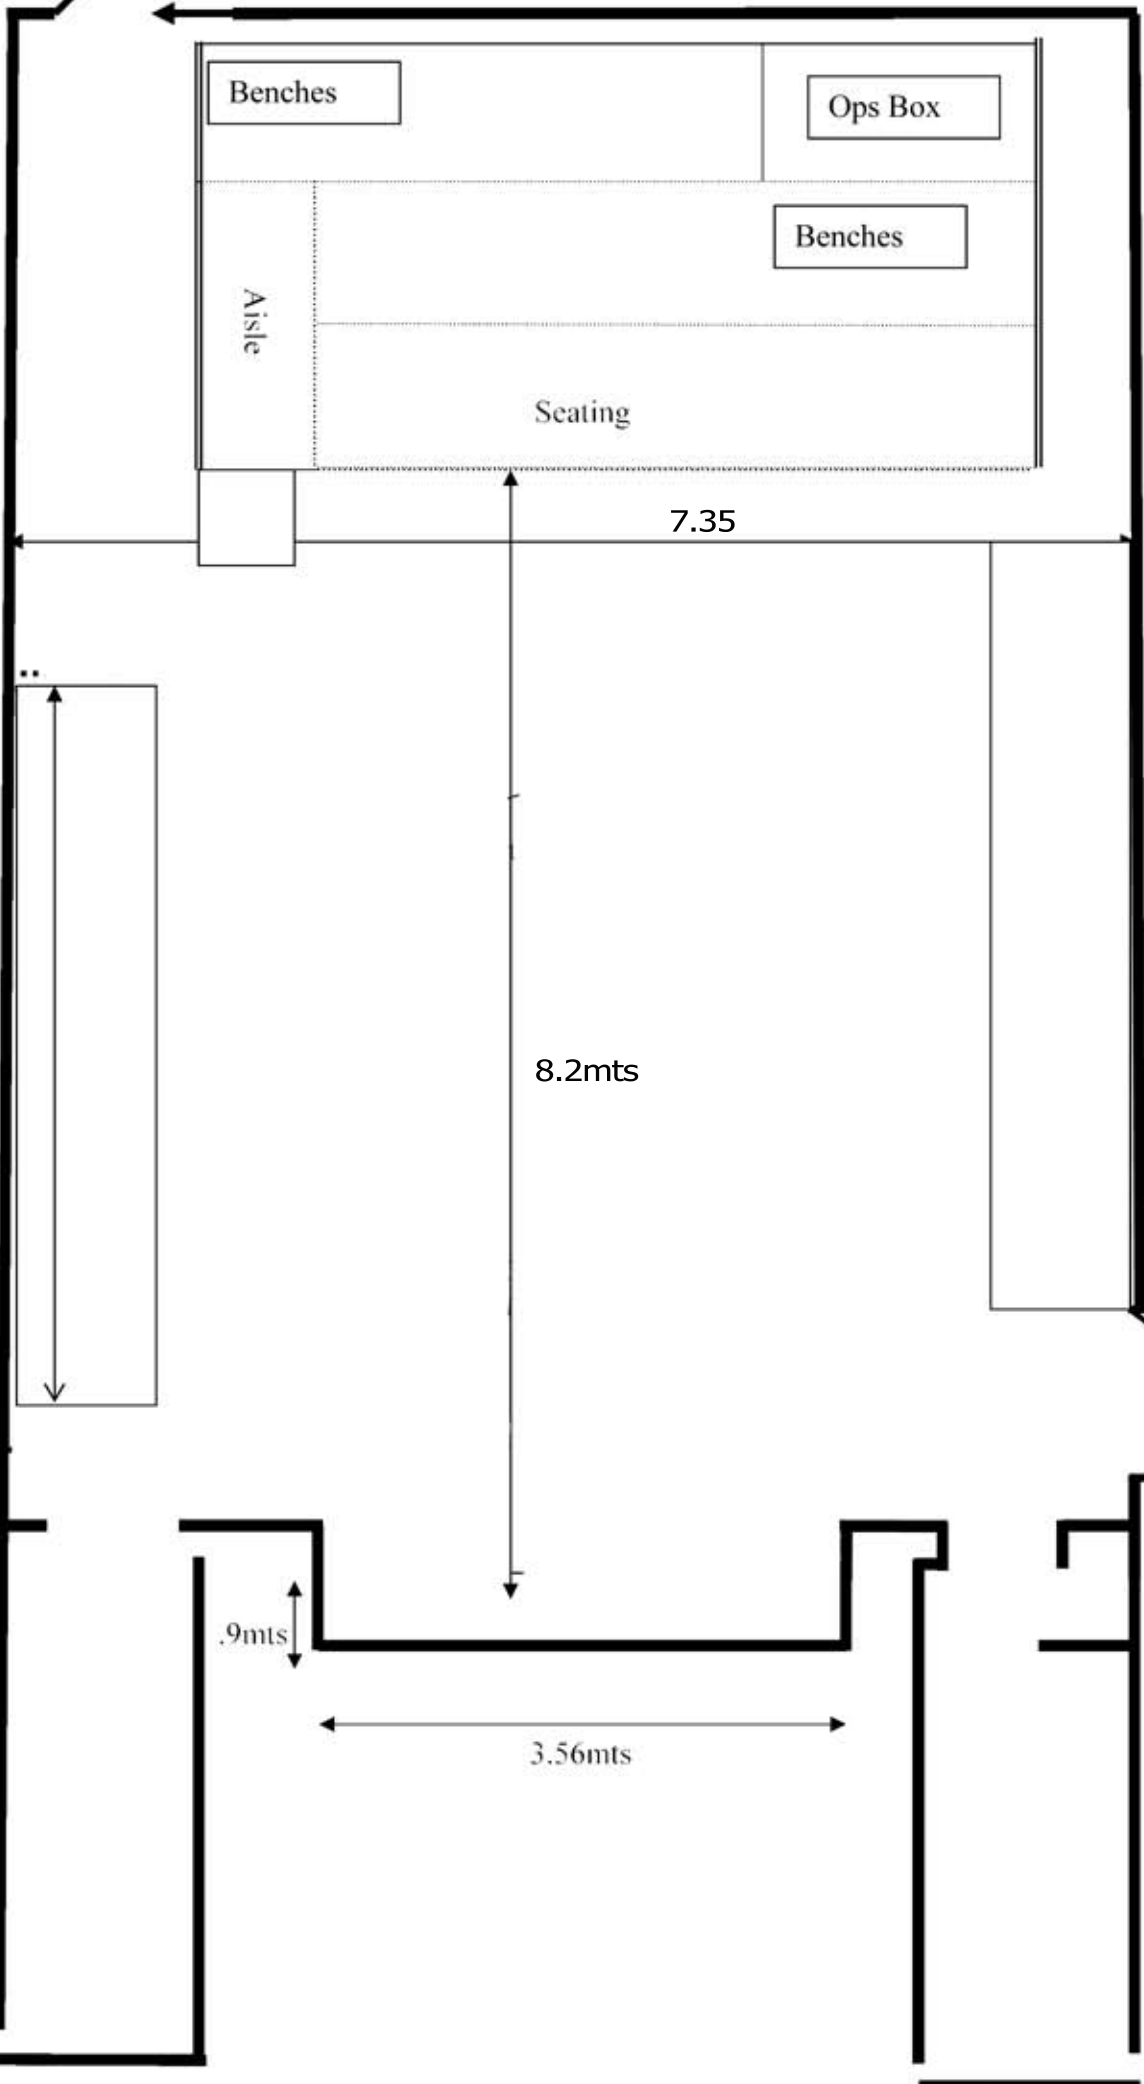

Scale	1:50
Date	
Company	
Director	
Designer	

PLAN VIEW

Company

Director

Designer

Fire Escape